



Index	Dato	Beskrivelse	Sign	Kontr



Prosjekteringsgruppen
A-Tech



Rune Bergan
Leder: Salg/Marked

rune@a-tech.as
Mobile +47 909 61 000

Tittel:
Lagerbygg Vikersund AS

Gnr/Bnr.:

Adresse:

Bygningstype:

Fase: Skissetegninger
Type tegning.:

Kontroll utførende
Sign.: VK
Kontroll.:
Målestokk
1:3,43, 1:10,42
Sidestørrelse
A3


Dato: 08/05/2025
Prosjektnr.:
Tegningsnr.: **A10-1**





Index	Dato	Beskrivelse	Sign	Kontr



Prosjekteringsgruppen A-Tech 	Rune Bergan Leder: Salg/Marked rune@a-tech.as Mobile +47 909 61 000	Tittel: Lagerbygg Vikersund AS Gnr/Bnr.: Adresse: Bygningstype:	Fase: Skissetegninger	Kontroll utførende Sign.: VK Kontroll.: Målestokk 1:6,95		Dato: 08/05/2025
			Type tegning.:	Sidestørrelse A3		Prosjektnr.:
				Tegningsnr.: A10-2		

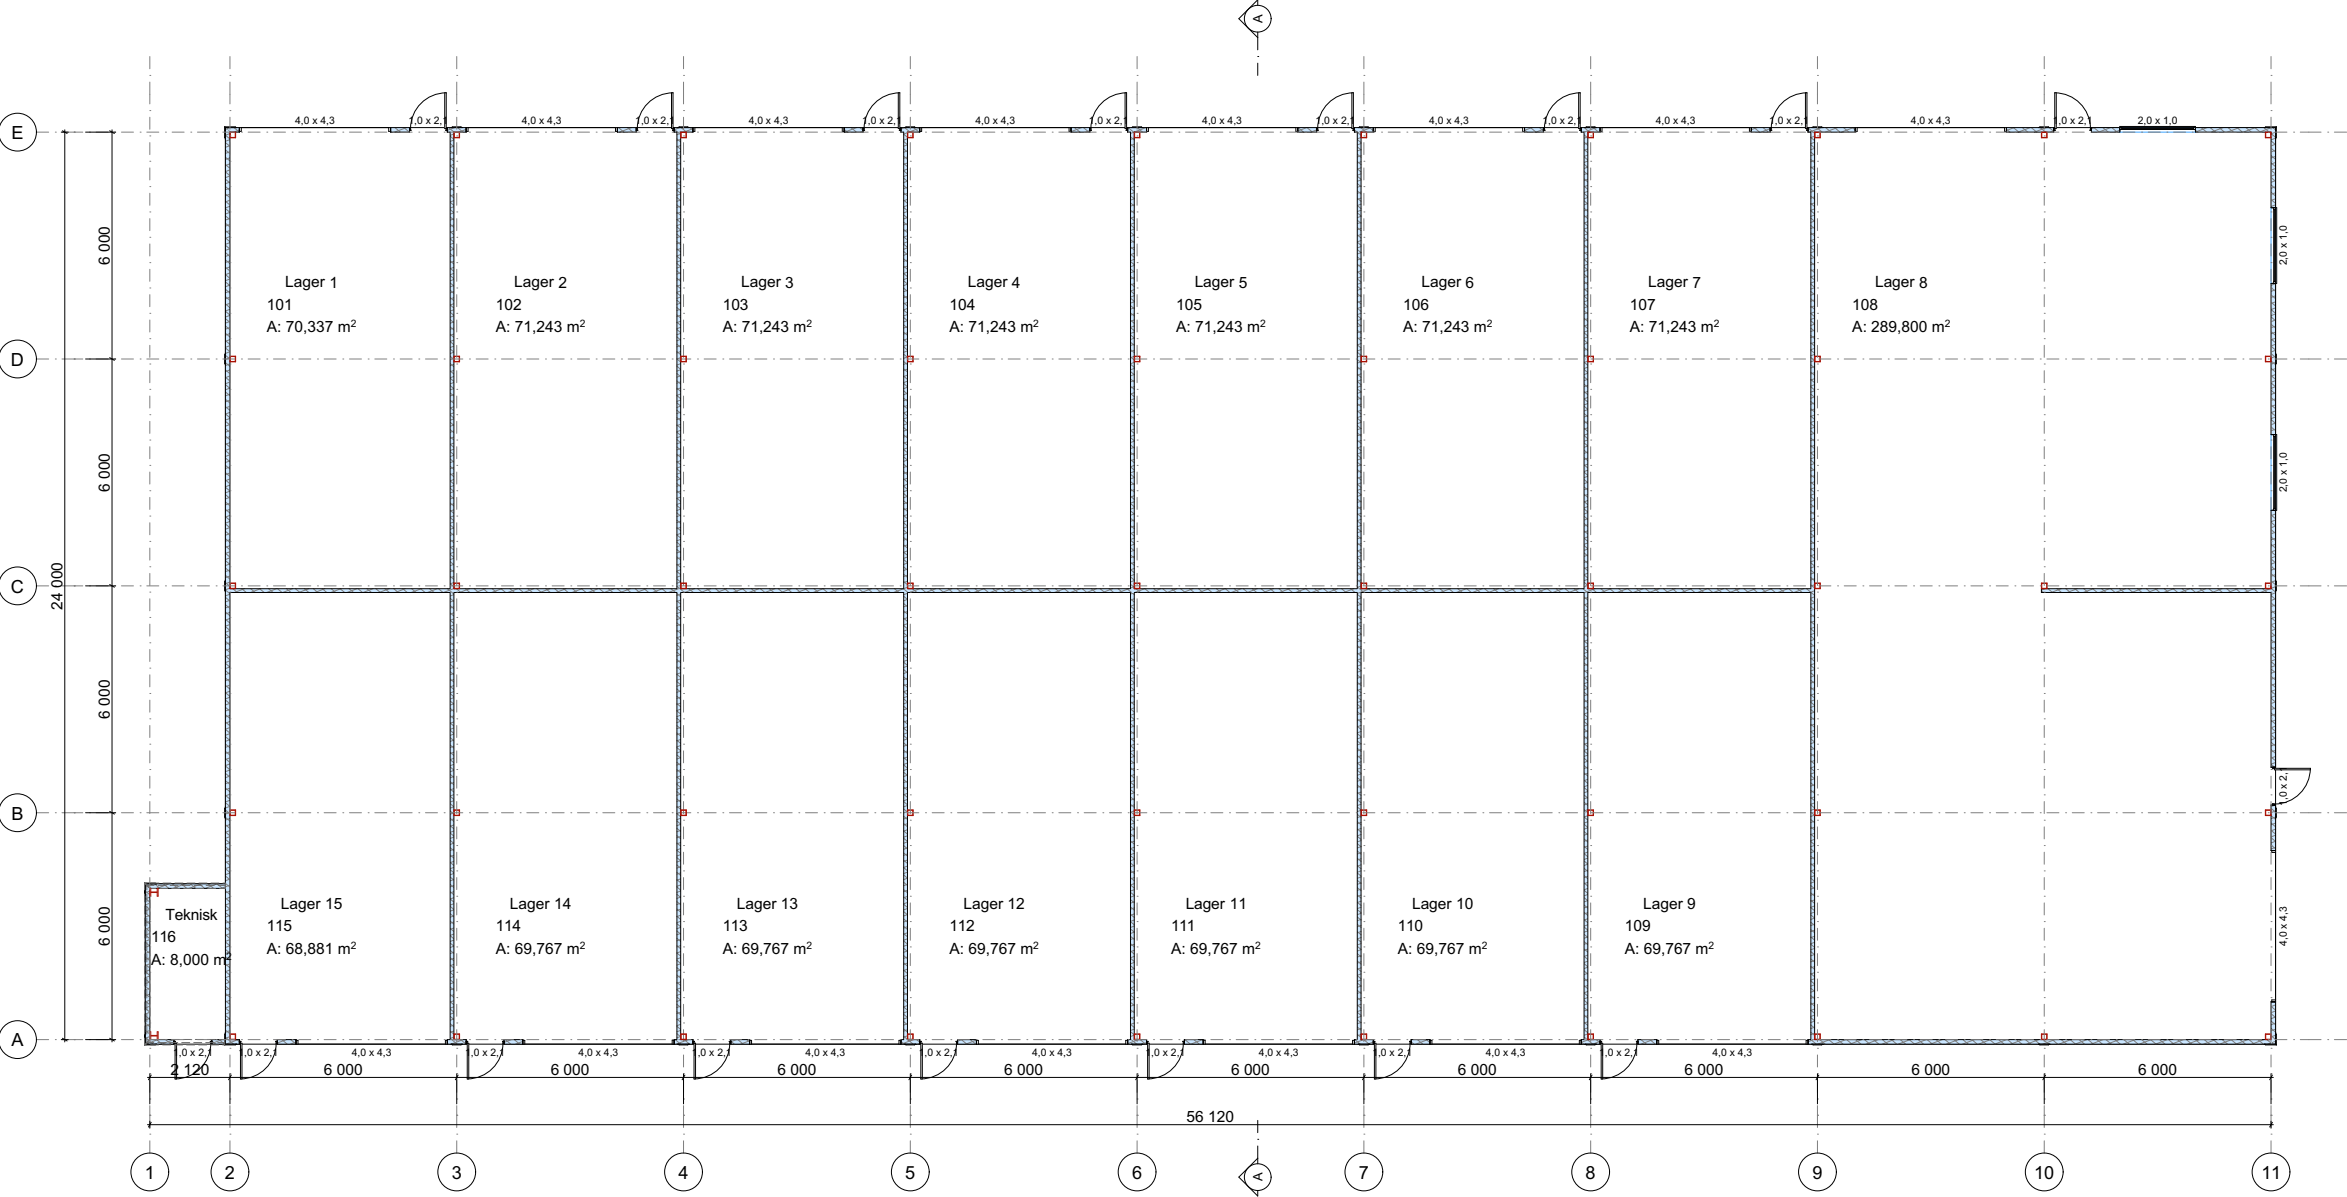

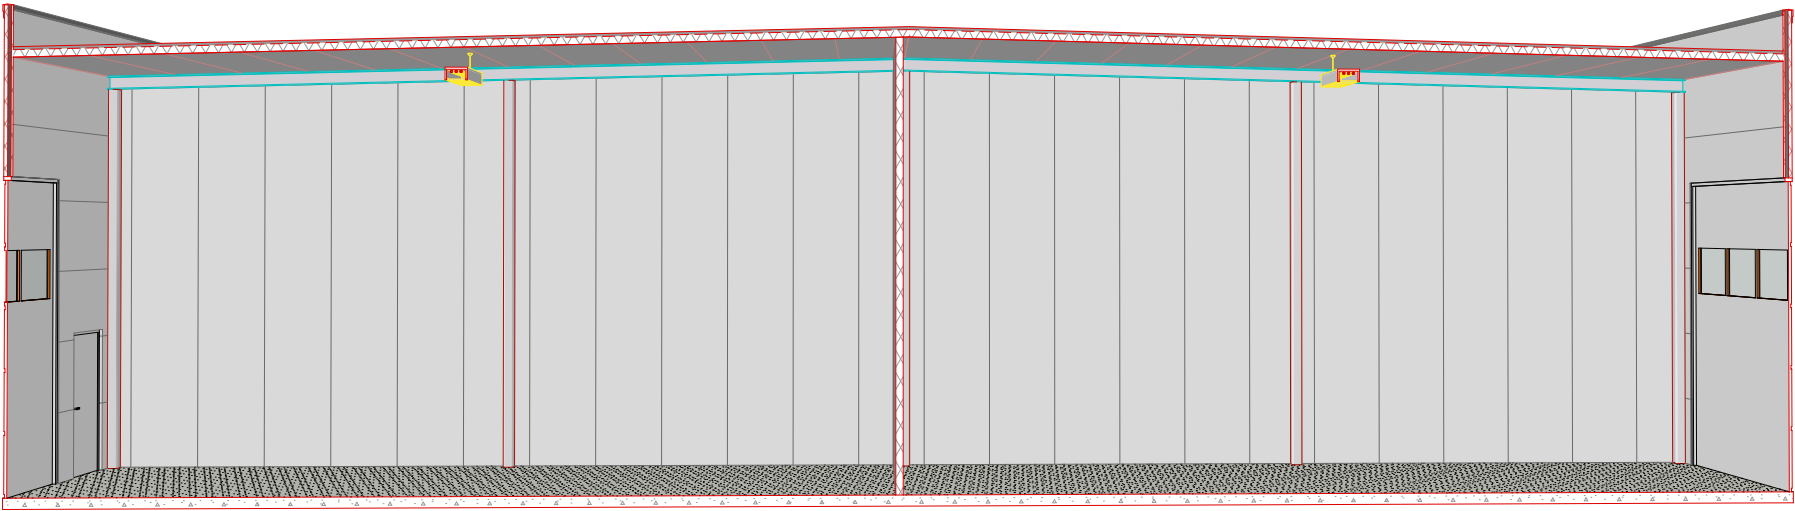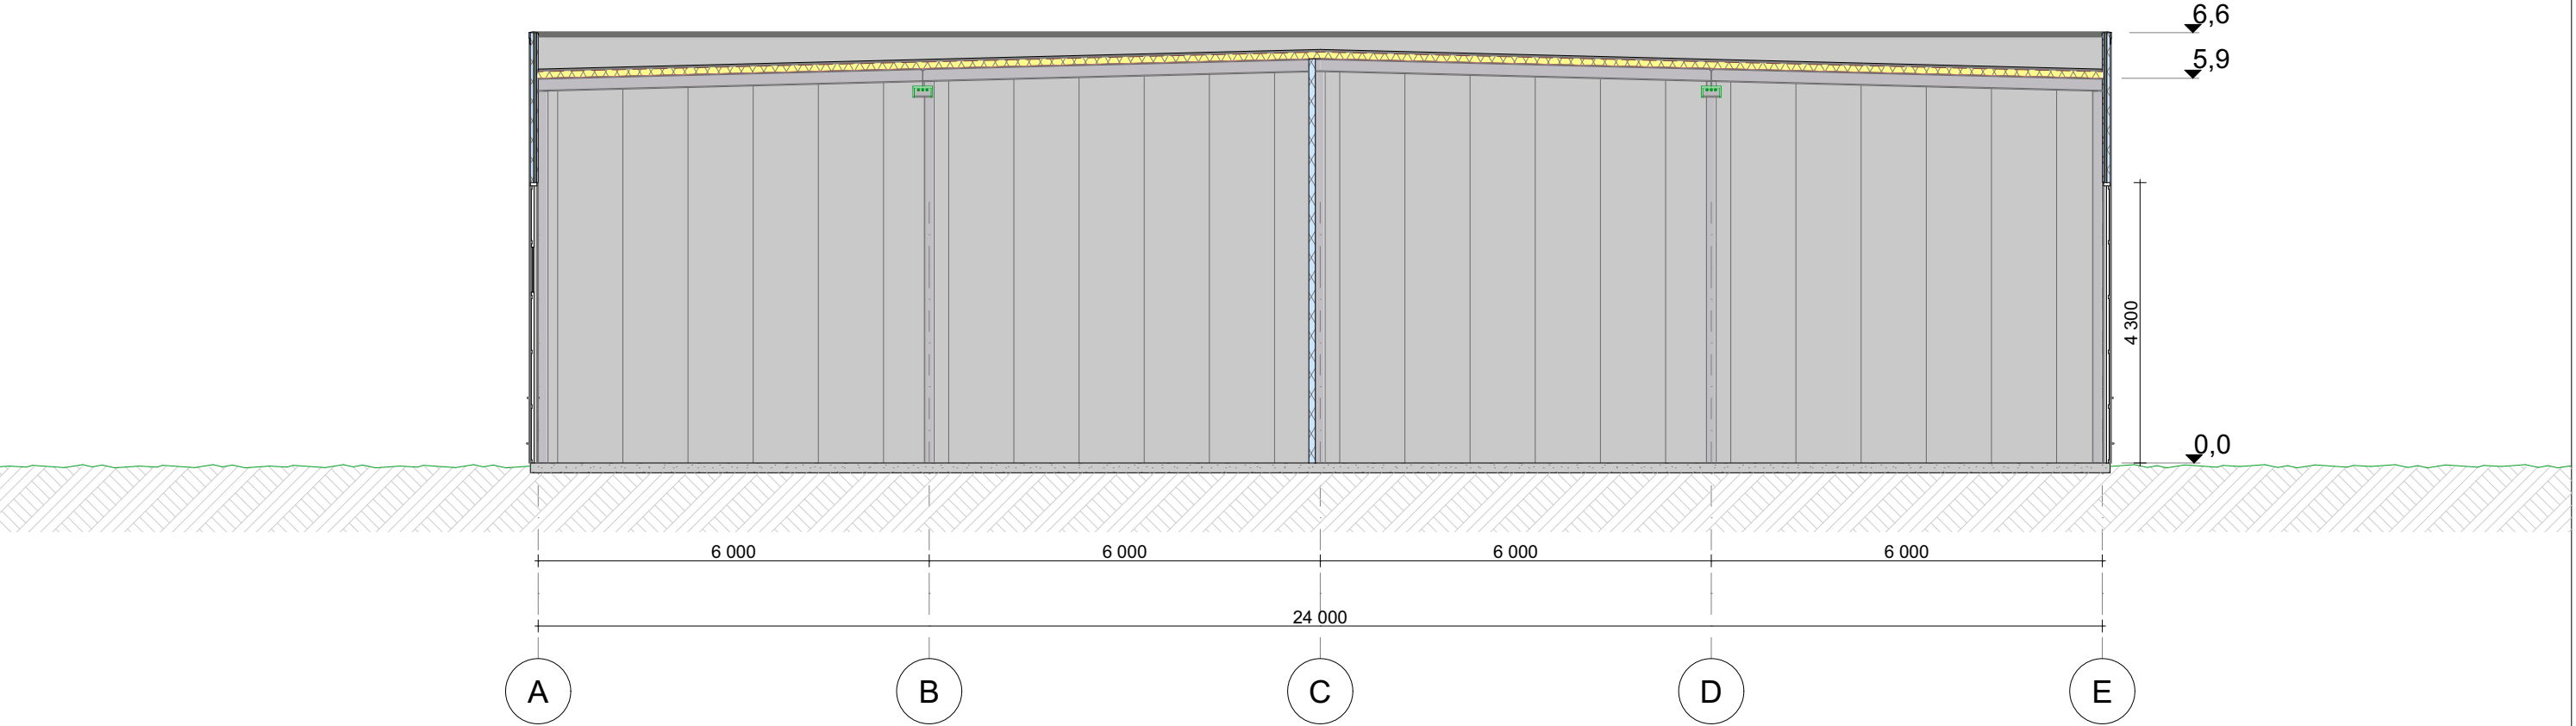








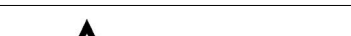Index	Dato	Beskrivelse	Sign	Kontr		Prosjekteringsgruppen		Rune Bergan Leder: Salg/Marked	Tittel: Lagerbygg Vikersund AS	Fase: Skissetegninger	Kontroll utførende Sign.: VK	Dato: 08/05/2025	
						A-Tech		rune@a-tech.as Mobile +47 909 61 000	Gnr/Bnr.:	Type tegning.: Fasade akse 1, Fasade akse A	Målestokk 1:200	Prosjektnr.:	
									Adresse:			Sidestørrelse A3	Tegningsnr.: A40-1
									Bygningstype:				

11

Fasade akse 11

1:200

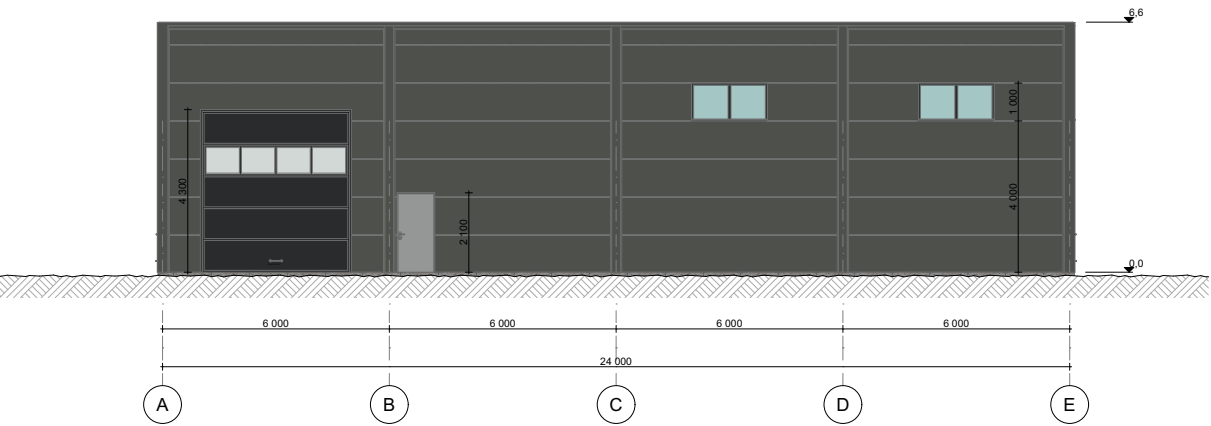

E

Fasade akse E

1:200

